
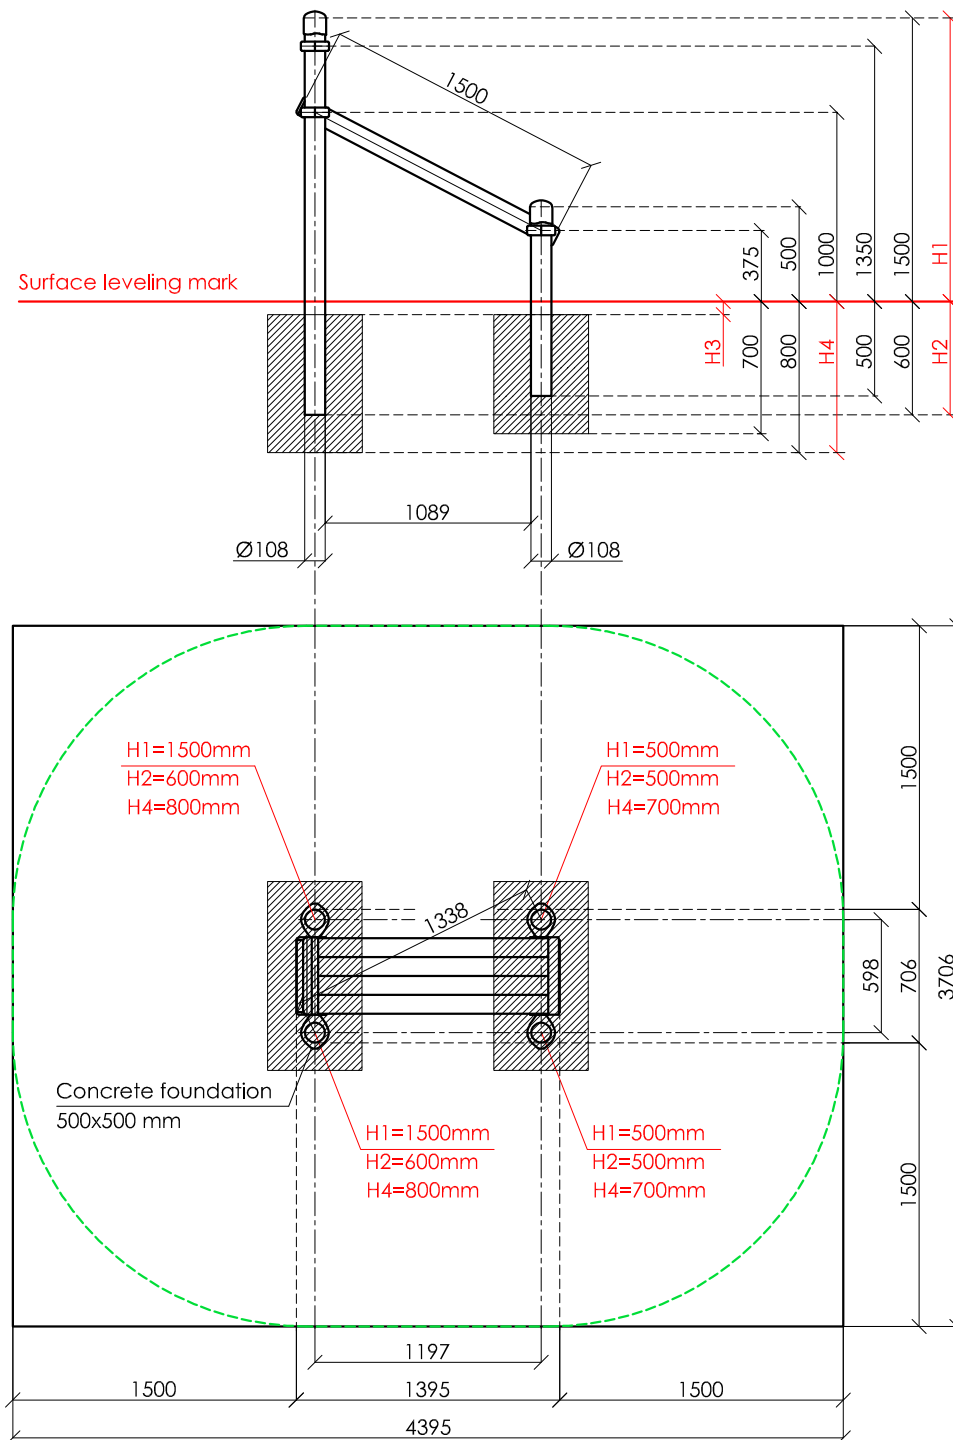


SCALE 1:40

 

**KENGURU
PRO**

"KENGURU PRO" LTD

Address: Lauteres street 4, Riga, Latvia, LV-1002
 VAT Reg. No. 40103750152
 Bank: A/S Luminor bank, SWIFT: RIKOLV2X,
 Bank Account: LV65RIKO0002930161161
 e-mail: info@kengurupro.eu
 www.kengurupro.eu

K-023

Bench for abs



The construction consists of four columns of different height, three crossbars 490 mm in length and a aluminium bench. Construction is secured together with siluminium clamps. Weight- 66,5 kg.

Installation instructions:

- Choose a suitable underground for the unit (see page 2, table 2)!
- Prepare the construction pit with a drilling machine or other devices.
- Before pouring the concrete all structures elements must be leveled and fixed.
- Complex elements must be fixed and bolted together with metal clamps.
- Ready-made C25 concrete should be used.
- Crossbars installation height can be changed according to customer's wishes.
- Approximately 0,15m³ concrete is needed for each spot foundation.
- Under the structures we recommend to install absorbing rubber cover.

The size of the hole for the foundation is depending on the consistency of the ground. The dimensions mentioned above are applicable for normal conditions with firm ground. If the ground is extremely soft, a much bigger foundation is needed. Use only appropriate material and follow the installation instructions closely!!!

Foundation plan and area of movement of the K-023 Bench for abs

Foundation plan and area of movement of the K-023 Bench for abs				Technical information	
Foundation when using Shock absorbing underground (syntethic - rubber granulates)		Beveling of foundation when using loose filling material		width:	706 mm
				height:	1550 mm
				length:	1395 mm
				largest part:	2150 mm
				weight:	66,5 kg
				floor space required	4395 x 3706 mm
				pipe measurements:	diameter: wall thickness:
				108 mm	3.0 mm
				33.7 mm	3.0 mm
				columns $\varnothing 108$ mm:	anodized aluminium tube AW6060 (Silver color)
				elements:	stainless steel AISI 304, brushed surface
				metal clamps:	siluminium, powder coated, RAL 9005 (pure black)
				bolts for metal clamps	stainless steel, Pin Hex Button Head Security bolts M10
				bench beam measurements:	Height, width (mm) Length (mm)
					100x100 1500
				aluminium beams	silver color, anodized AW 6060, 2.0 mm
				max. free fall height:	<1350 mm possible underground see DIN 79000:2012-05 Tab.2 or installation instructions
				user height:	> 140 cm
				maximum user weight:	130 kg
				certificates:	TÜV Rheinland InterCert Kft.

