
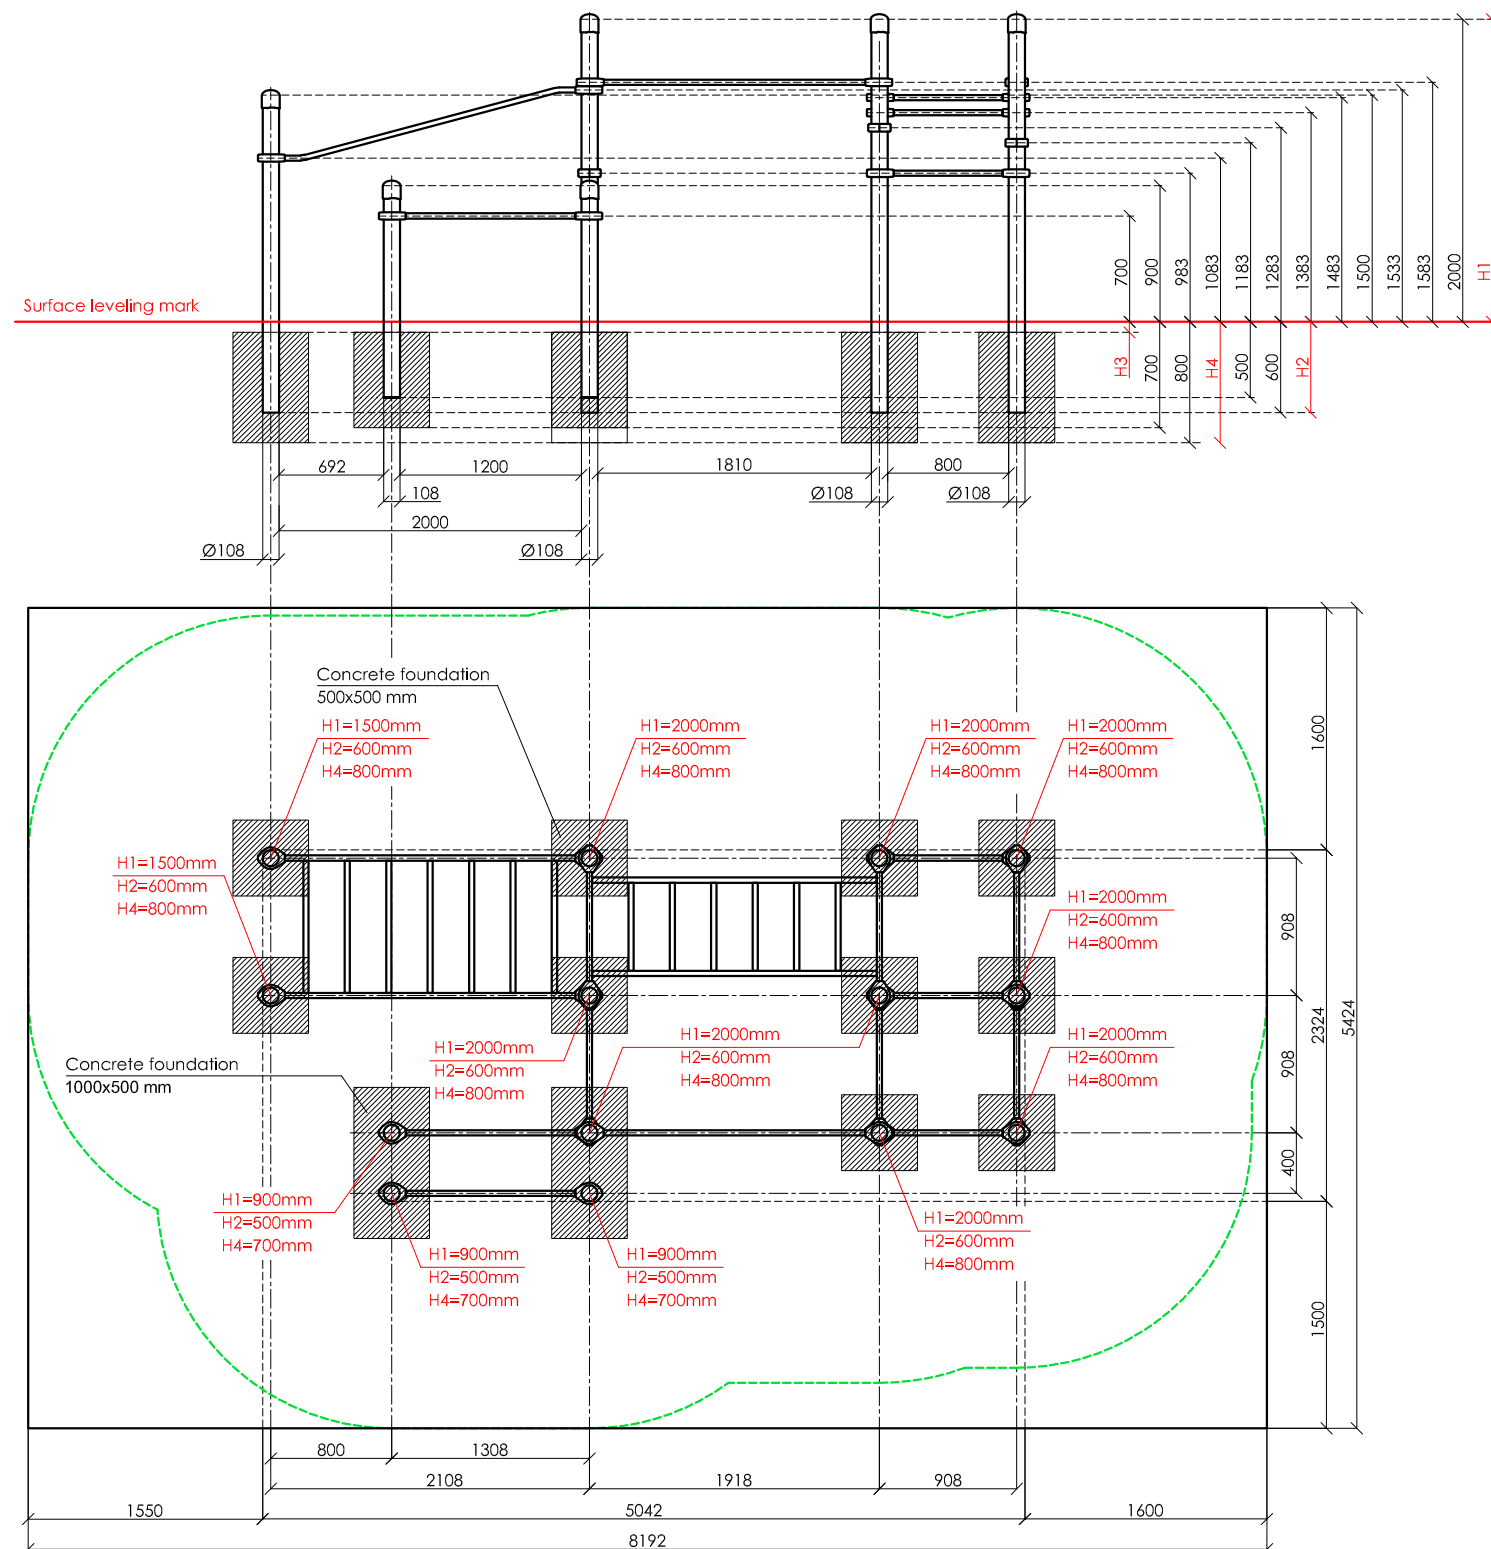


SCALE 1:50

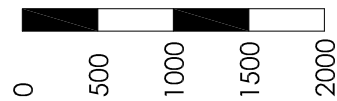


**KENGURU
PRO**

"KENGURU PRO" LTD

Address: Lauteres street 4, Riga, Latvia, LV-1002
 VAT Reg. No. 40103750152
 Bank: A/S Luminor bank, SWIFT: RIKOLV2X,
 Bank Account: LV65RIKO0002930161161
 e-mail: info@kengurupro.eu
 www.kengurupro.eu

K-039_kids

Kustur

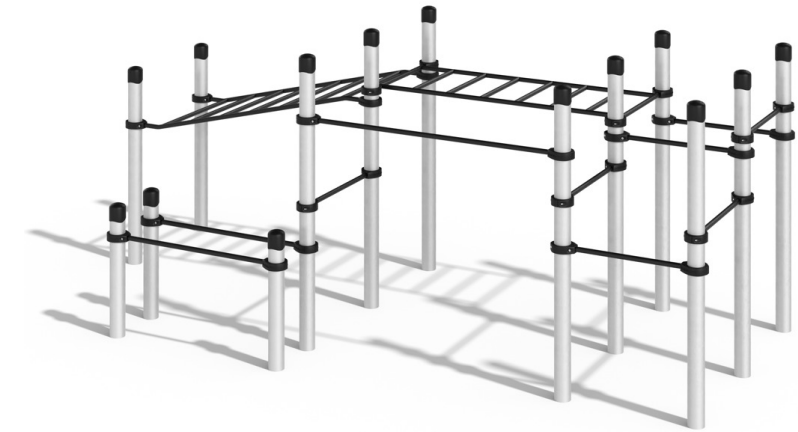

The complex consists of fourteen vertical columns of different heights, a crossbar 1810 mm in length, two crossbars 1200 mm in length, seven crossbars 800 mm in length, a classic monkey bar and an inclined monkey bar. The horizontal monkey bar is 1952 mm in length and the inclined monkey bar – 2000 mm. Width of the classic monkey bars is 800 mm, distance between each crossbar is 274 mm. Width of the inclined monkey bar is 942 mm, distance between each crossbar is 274 mm. The complex is secured together with siluminium clamps.

Installation instructions:

- Choose a suitable underground for the unit (see page 2, table 2)!
- Prepare the construction pit with a drilling machine or other devices.
- Before pouring the concrete all structures elements must be leveled and fixed.
- Complex elements must be fixed and bolted together with metal clamps.
- Ready-made C25 concrete should be used.
- Crossbars installation height can be changed according to customer's wishes.
- Approximately 0,15m³ concrete is needed for each spot foundation.
- Under the structures we recommend to install absorbing rubber cover.

The size of the hole for the foundation is depending on the consistency of the ground. The dimensions mentioned above are applicable for normal conditions with firm ground. If the ground is extremely soft, a much bigger foundation is needed. Use only appropriate material and follow the installation instructions closely!!!

Foundation plan and area of movement of the K-039_kids				Technical information		
Foundation when using Shock absorbing underground (synthetic - rubber granulates)		Beveling of foundation when using loose filling material		width:	2324 mm	
				height:	2050 mm	
				length:	5042 mm	
				largest part:	2650 mm	
				weight:	191.81 kg	
				floor space required:	8192 x 5424 mm	
				pipe measurements:	diameter:	wall thickness:
					108 mm	3.0 mm
					33.7mm	3.0 mm
				columns Ø108mm:	anodized profiled aluminium tube AW6060 (Silver color)	
				elements:	stainless steel AISI 304, brushed surface	
				metal clamps:	siluminium, powder coated, RAL 9005 (pure black)	
				bolts for metal clamps:	stainless steel, Pin Hex Button Head Security bolts M10	
				max. free fall height:	< 1583 mm	EN1176-1 annex I table I.1
				user age:	3-14 years	
				certificates:		

